


PROJECT

**CITYSIDE LOFTS
PHASE I**

42 UNIT RESIDENTIAL
412 SOUTH 13TH ST.
BOISE, IDAHO

PROJECT #06-201

SEAL

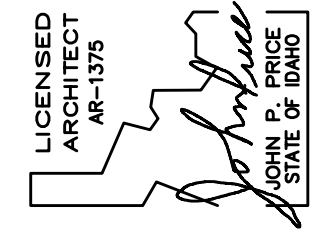

This document is the property of THE ARCHITECTS OFFICE, PLLC and is not to be duplicated without written authorization.
© THE ARCHITECTS OFFICE, PLLC

FILE

DATE MAY 16, 2006

PROJECT 06-201/SECOND FLR PH I

DESIGNER JP

REVISIONS



SHEET **PHASE I**

A2.2

SECOND FLOOR PLAN

S. 13TH STREET

W. GRAND AVENUE

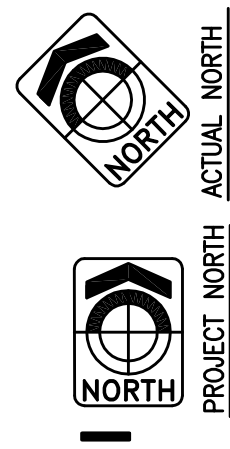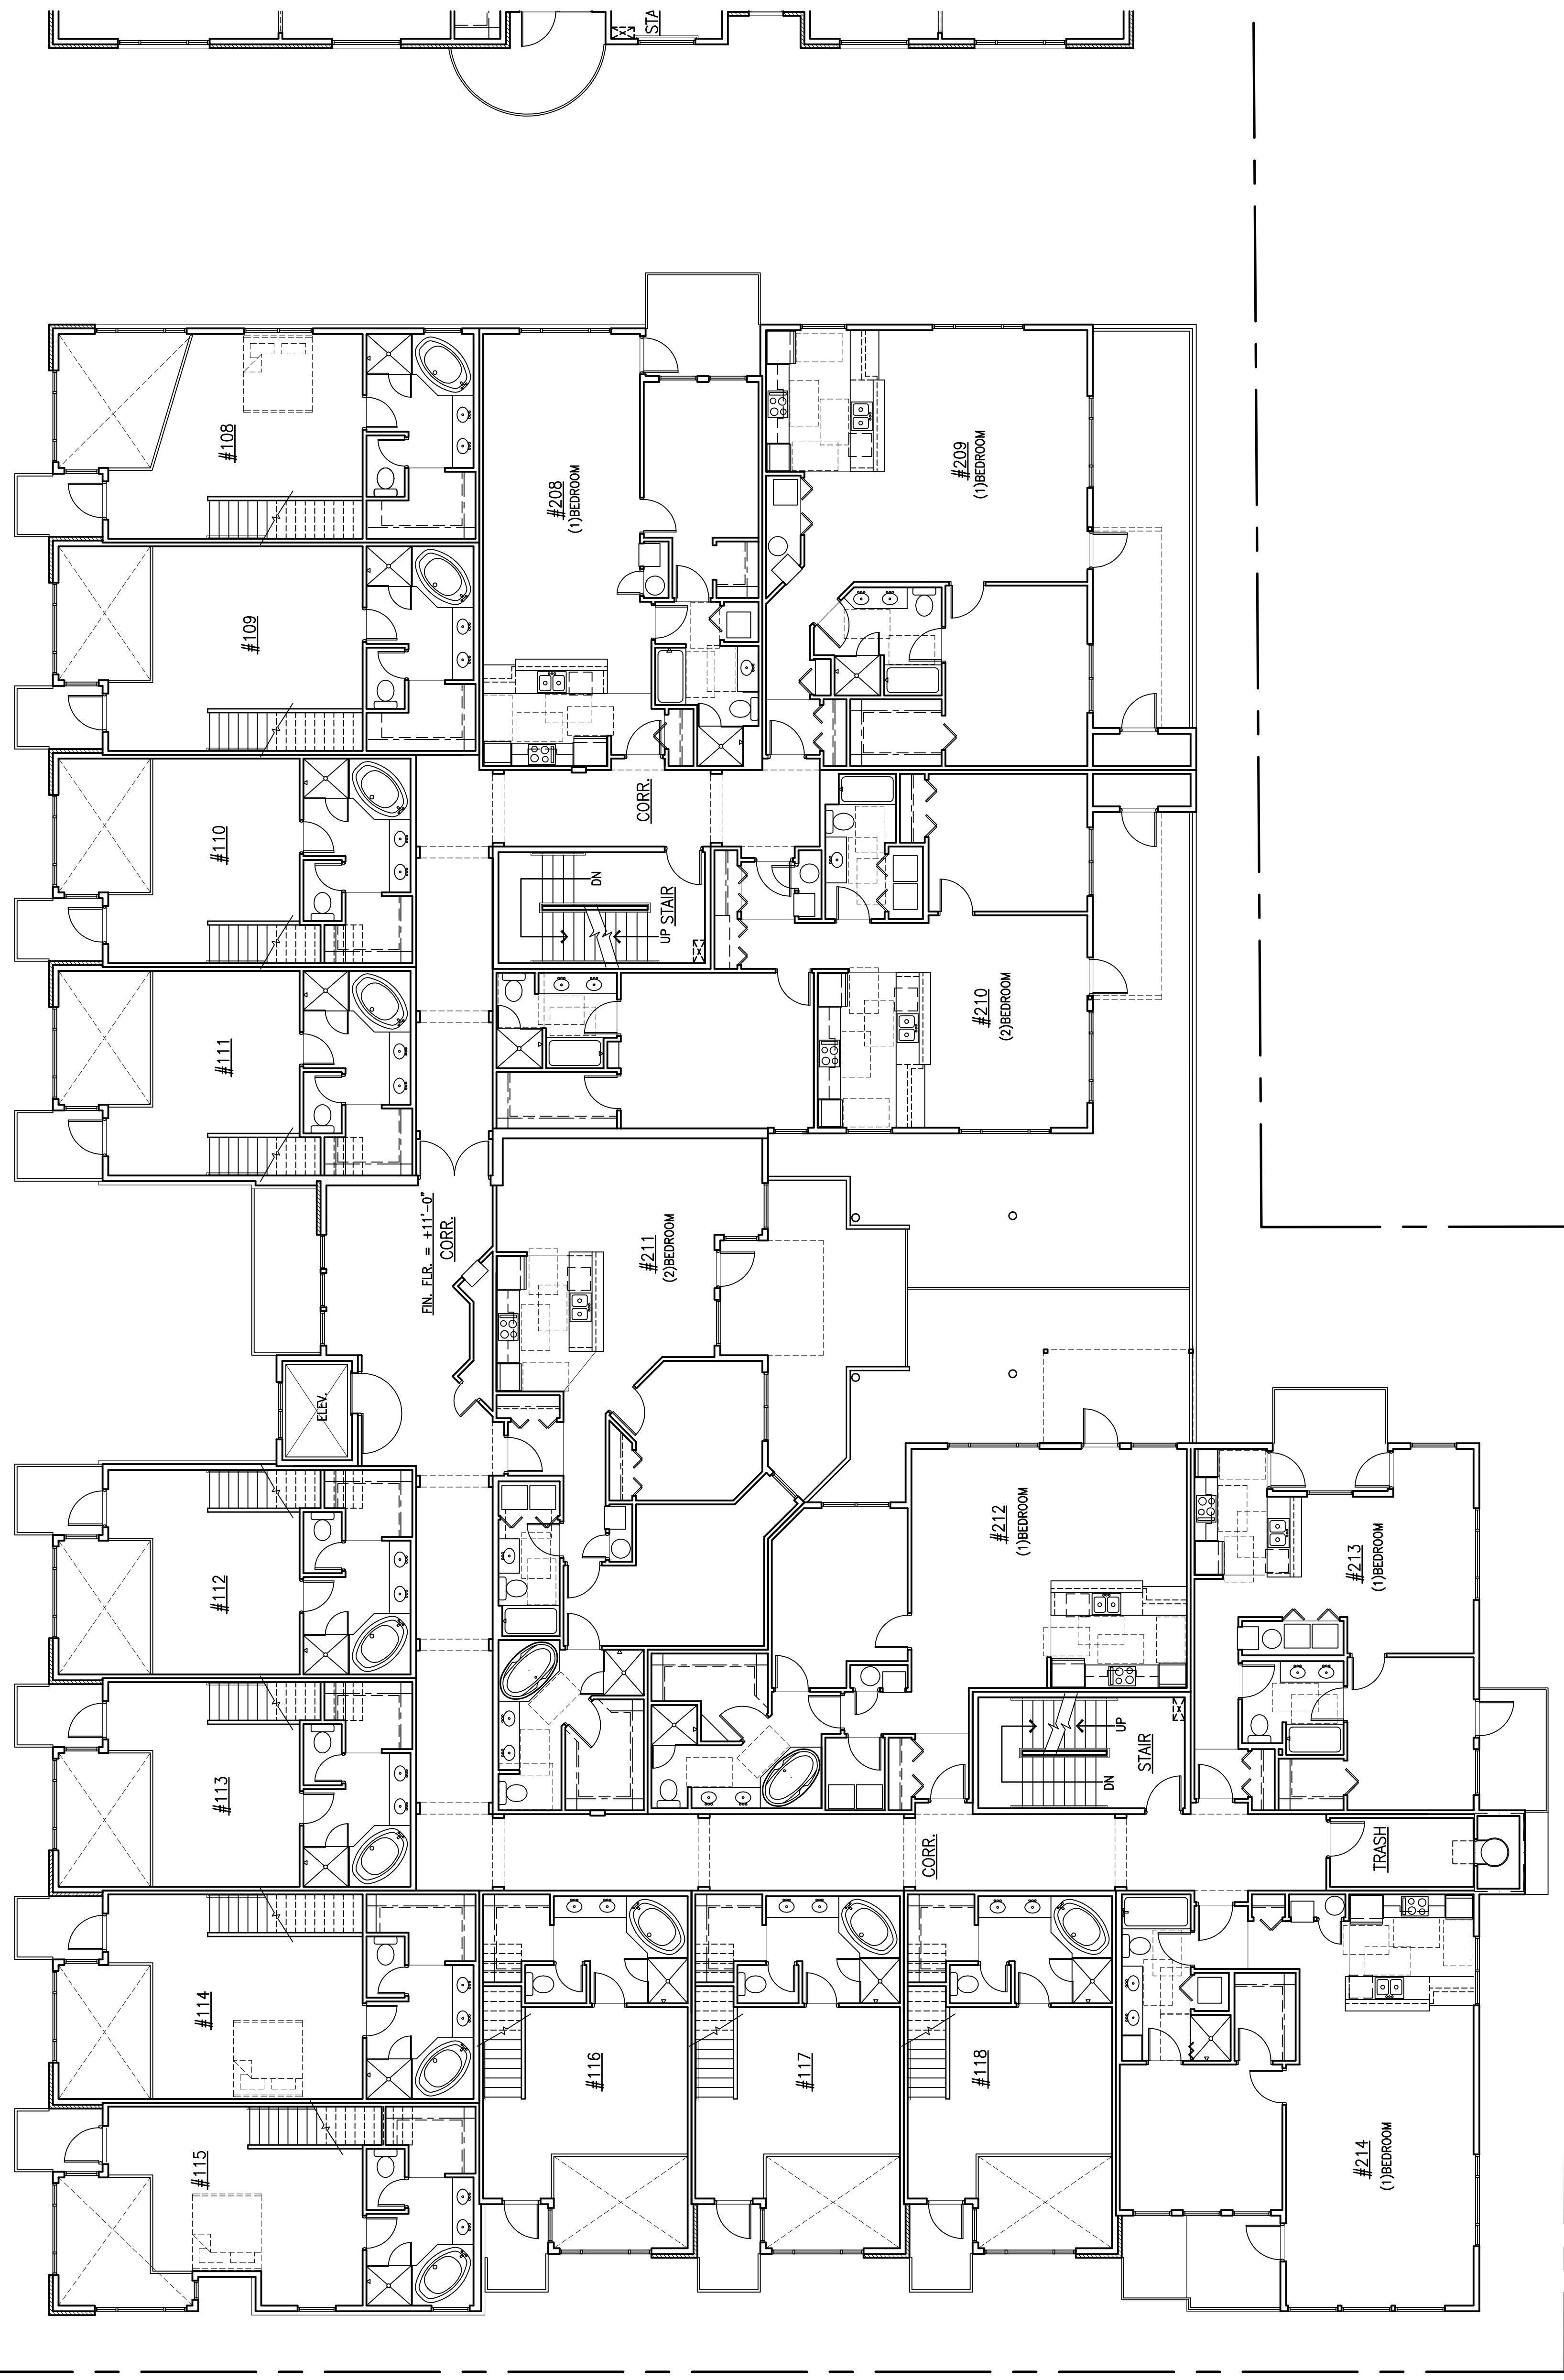

1 SECOND FLOOR PLAN - PHASE I

SCALE: 1/8" = 1'-0"