


PROJECT

**CITYSIDE LOFTS  
PHASE I**

42 UNIT RESIDENTIAL  
412 SOUTH 13TH ST.  
BOISE, IDAHO

PROJECT #06-201

SEAL

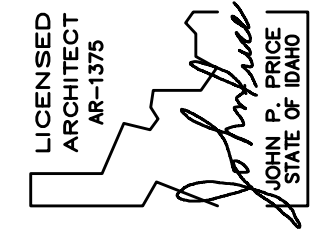

This document is the property of THE ARCHITECTS OFFICE, PLLC and is not to be duplicated without written authorization.  
© THE ARCHITECTS OFFICE, PLLC

FILE

DATE  
MAY 16, 2006

PROJECT  
06-201 FIFTH FLR PH I

DESIGNER  
JP

REVISIONS



SHEET  
PHASE I

**A2.5**

FIFTH FLOOR PLAN

S. 13TH STREET

W. GRAND AVENUE

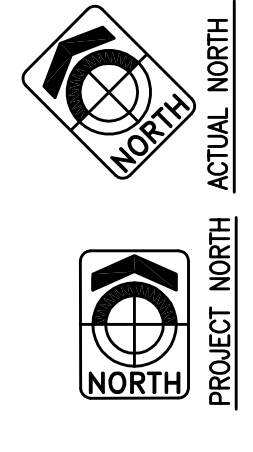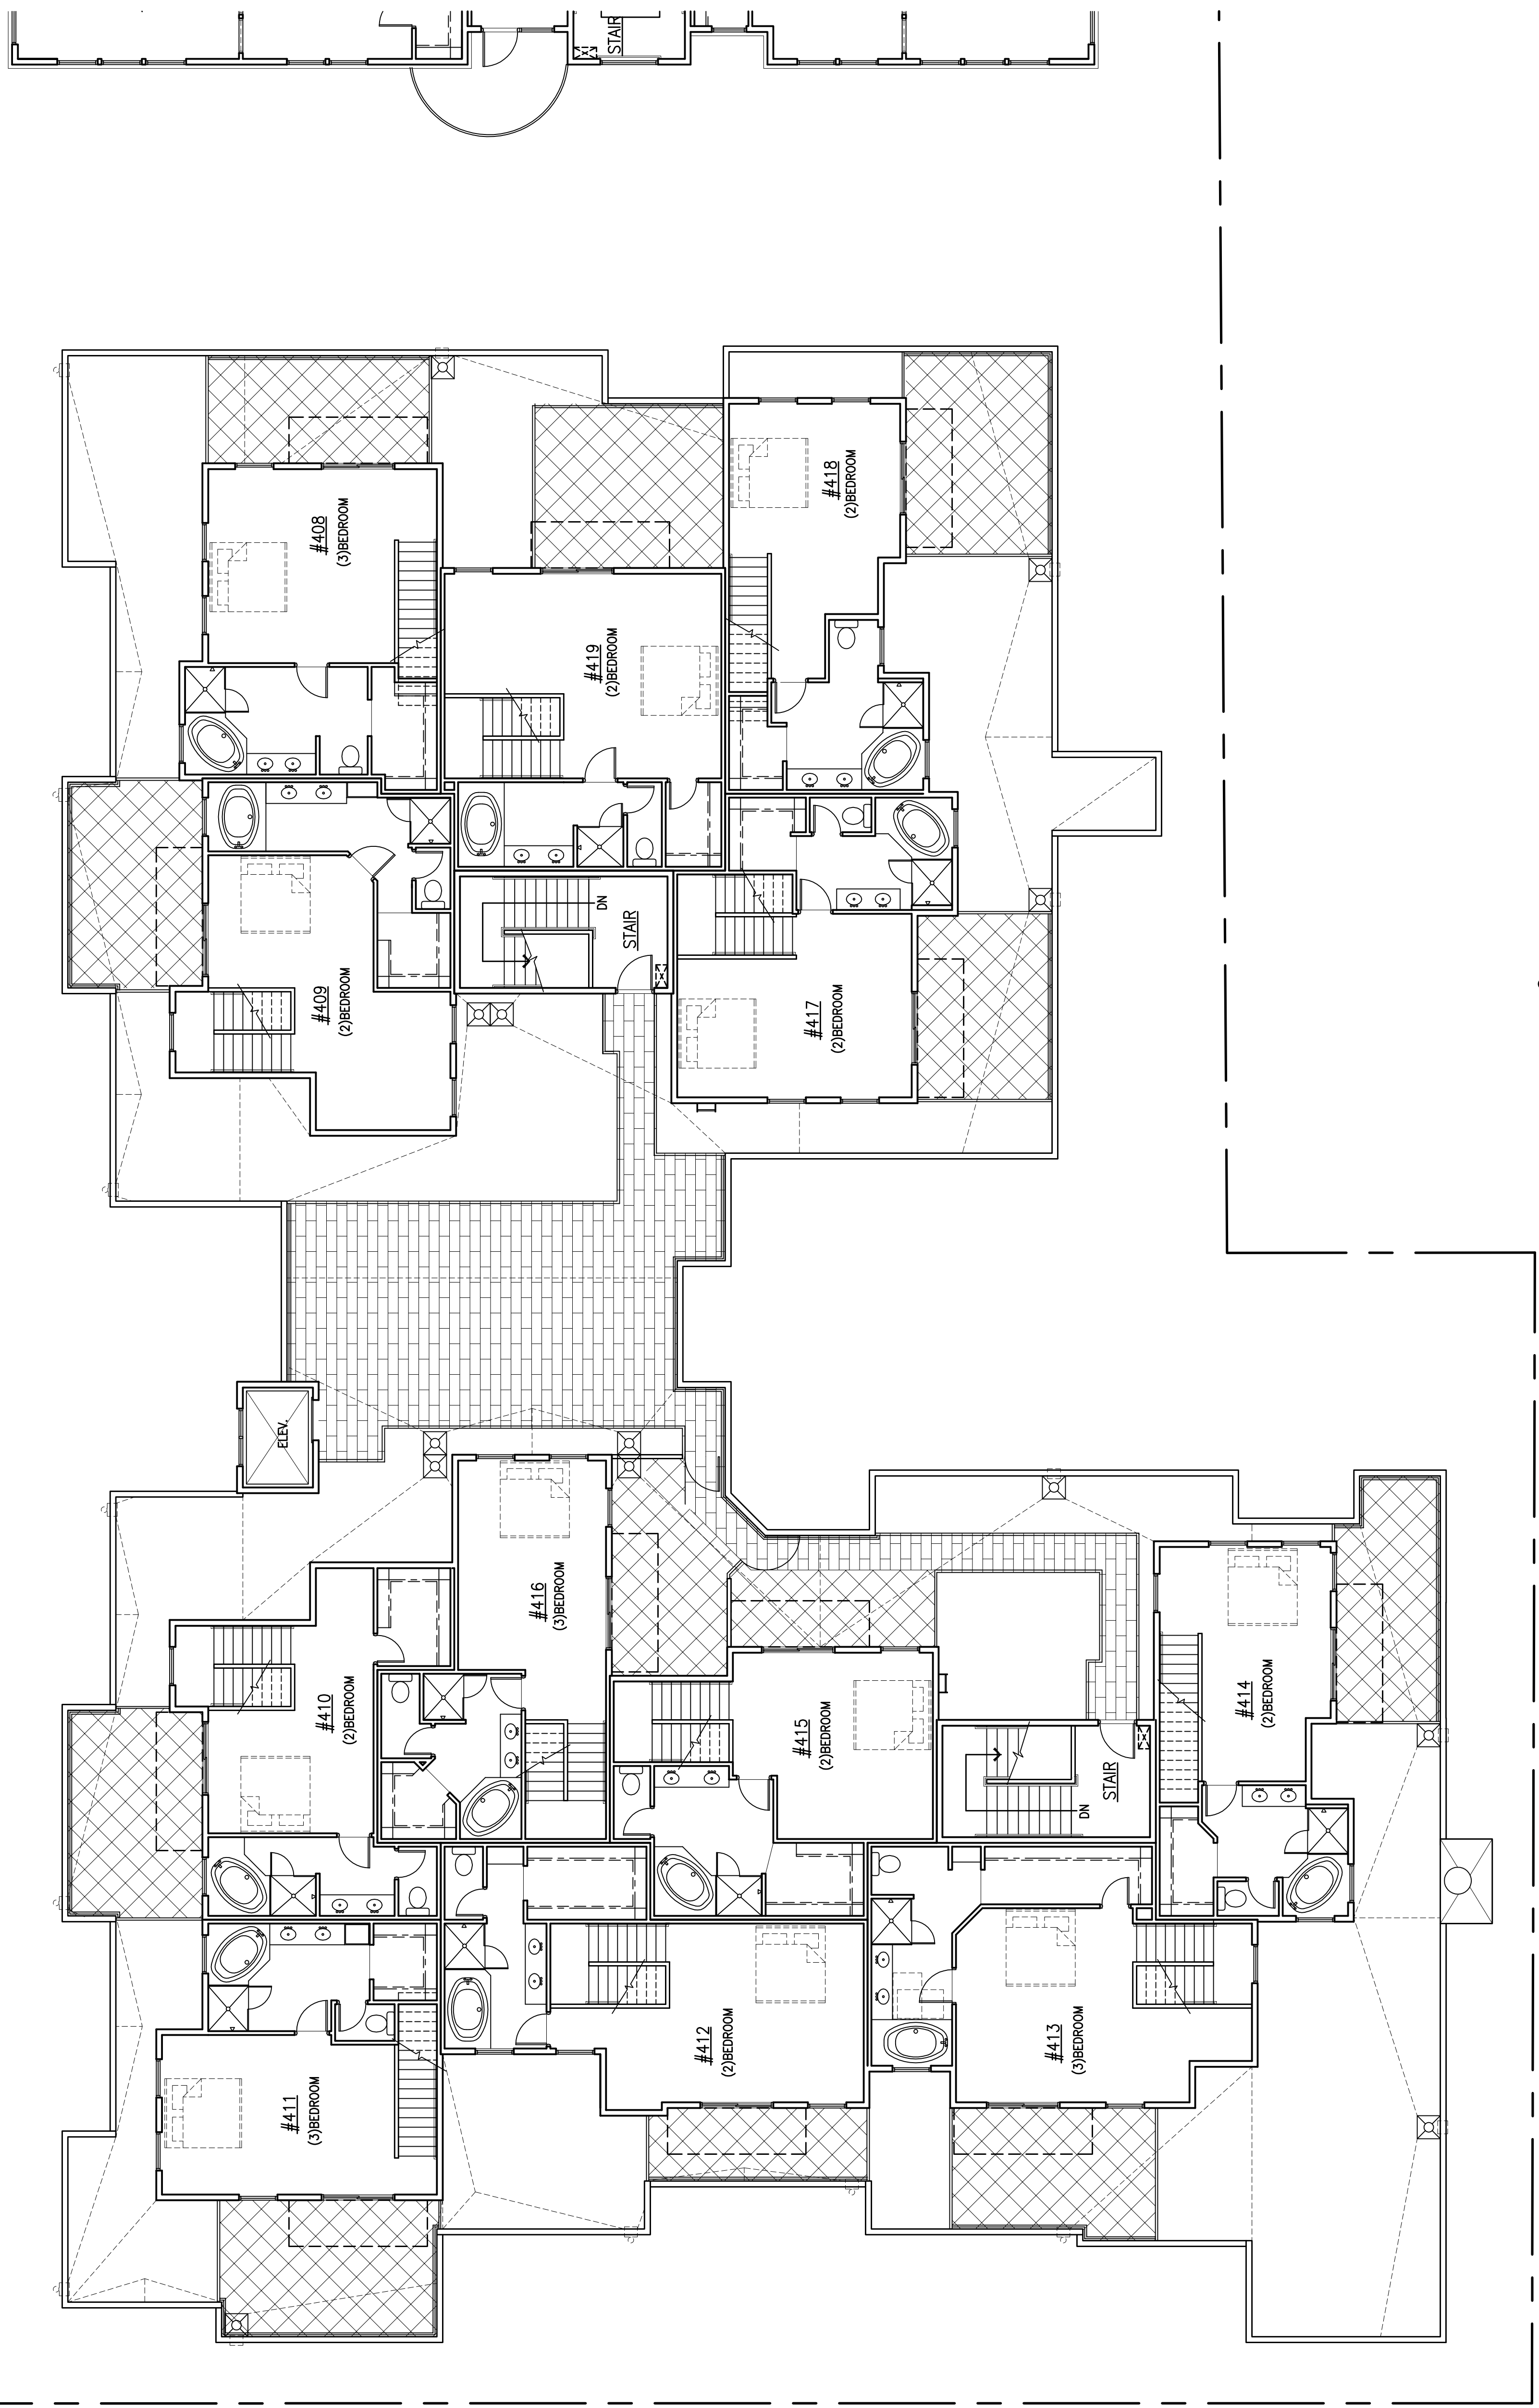

**1 FIFTH FLOOR PLAN - PHASE I**

SCALE: 1/8" = 1'-0"